




MKK桿 製品CADデータ

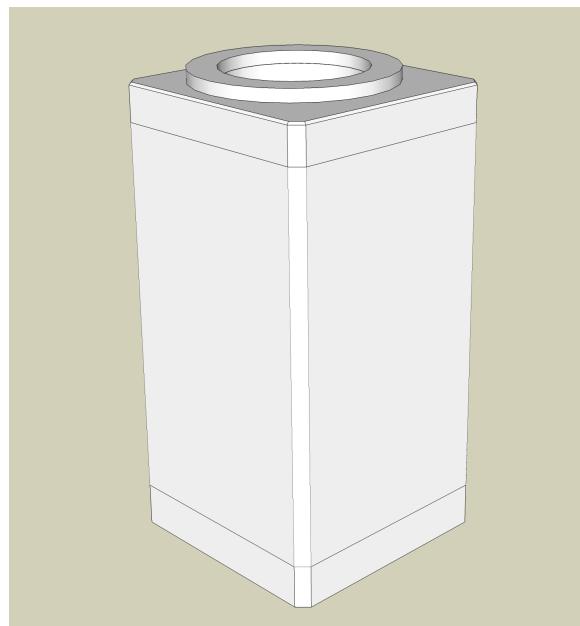

製品名	サイズ	高さ
MKK桿	800	調整リングH50,100 床板 直壁H300～1500 底板H150,200,250

- ・雨水貯留槽の管理桿として使用可能
- ・直壁の高さを50mmピッチで自由に変更可能



MATSUSAKA
KOSAN

松阪興産株式会社


2023.1版



MKK樹構造図

(例) H3730

S=1/30

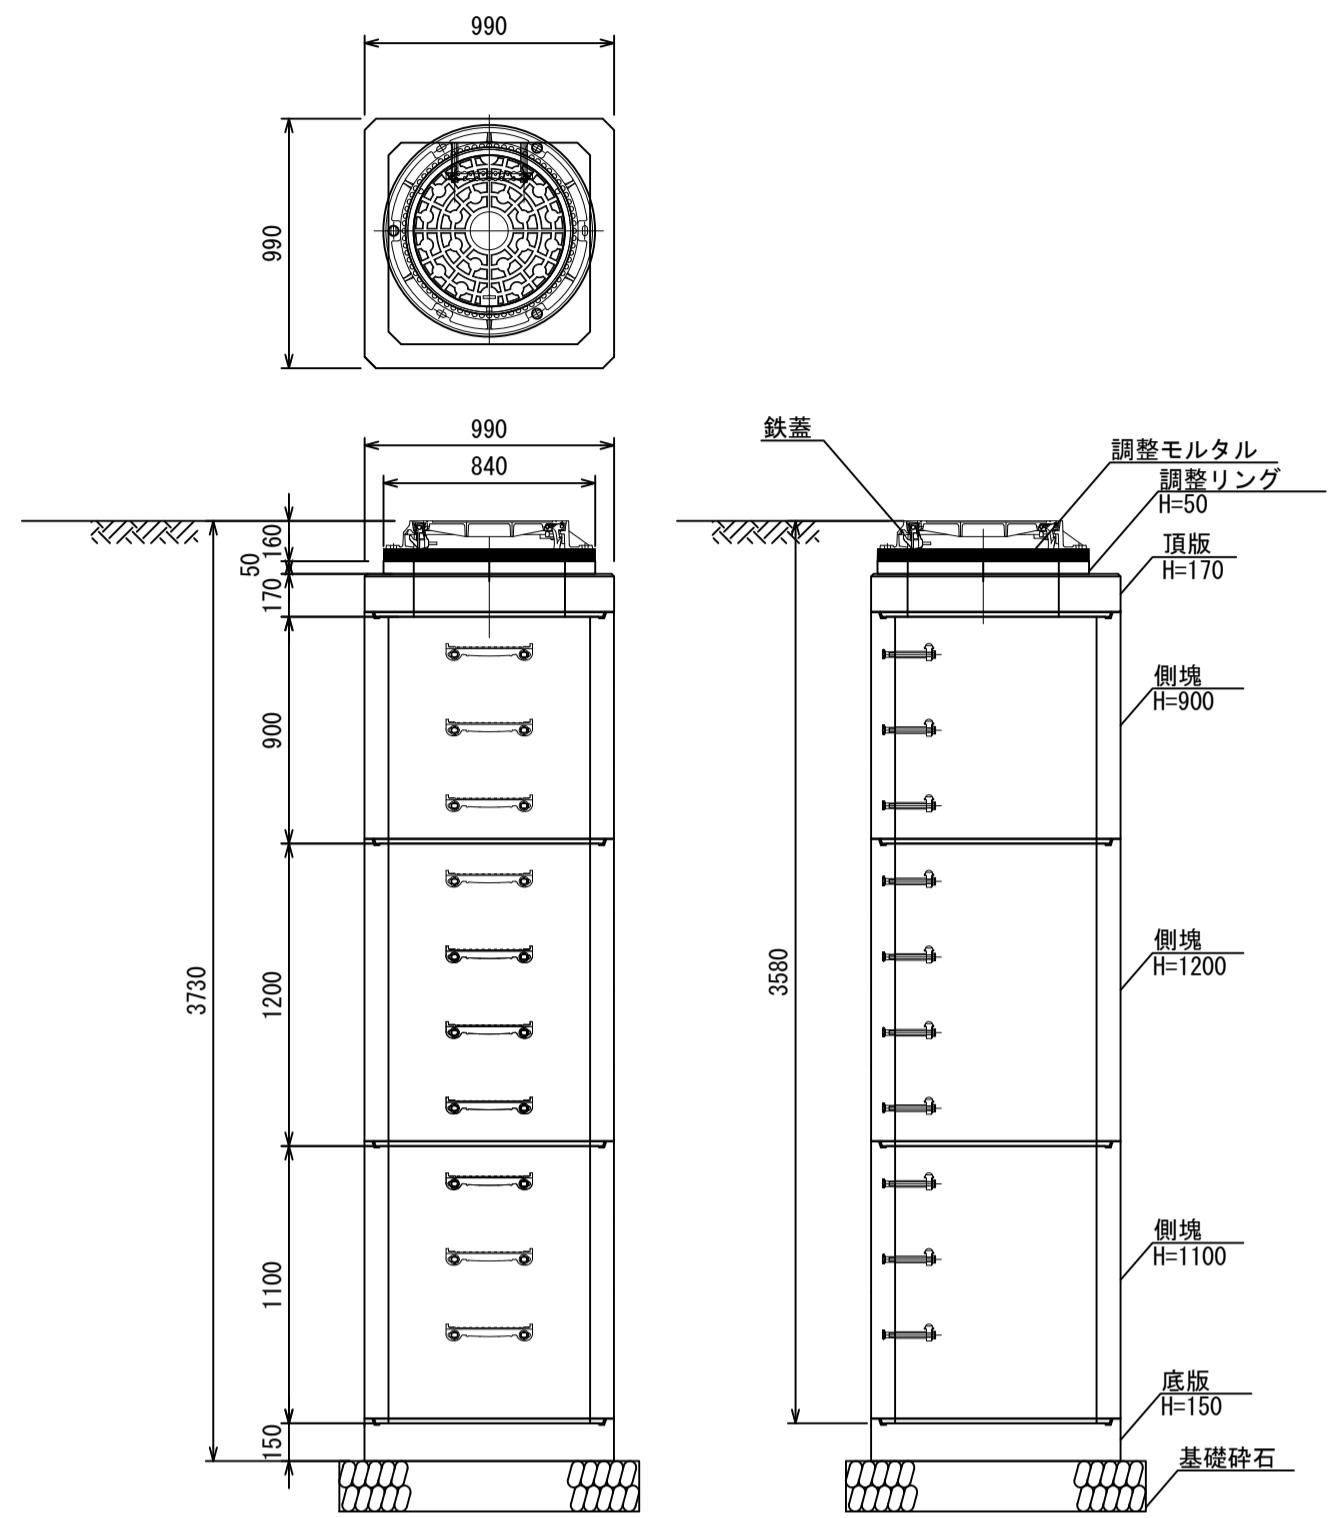

MKK樹割付表

項目	単位	樹高さ		地盤高	流入管	管径	管底高	流出管	管径	管底高	鉄蓋	調整高	調整リング	側塊	頂版	側塊	底版
		H3730	...														
地盤高	m	-	-	-	-	-	-	-	-	-	-	-	-	-	-	-	-
流入管	φ	-	-	-	-	-	-	-	-	-	-	-	-	-	-	-	-
管底高	m	-	-	-	-	-	-	-	-	-	-	-	-	-	-	-	-
流出管	φ	-	-	-	-	-	-	-	-	-	-	-	-	-	-	-	-
管底高	m	-	-	-	-	-	-	-	-	-	-	-	-	-	-	-	-
鉄蓋	個	1	-	-	-	-	-	-	-	-	-	-	-	-	-	-	-
調整高	m	-	-	-	-	-	-	-	-	-	-	-	-	-	-	-	-
調整リング	個	1	-	-	-	-	-	-	-	-	-	-	-	-	-	-	-
φ840×50	個	1	-	-	-	-	-	-	-	-	-	-	-	-	-	-	-
φ840×100	個	-	-	-	-	-	-	-	-	-	-	-	-	-	-	-	-
頂版	□800×H170	1	-	-	-	-	-	-	-	-	-	-	-	-	-	-	-
	□800×H300	-	-	-	-	-	-	-	-	-	-	-	-	-	-	-	-
	□800×H400	-	-	-	-	-	-	-	-	-	-	-	-	-	-	-	-
	□800×H500	-	-	-	-	-	-	-	-	-	-	-	-	-	-	-	-
	□800×H600	-	-	-	-	-	-	-	-	-	-	-	-	-	-	-	-
	□800×H700	-	-	-	-	-	-	-	-	-	-	-	-	-	-	-	-
	□800×H800	-	-	-	-	-	-	-	-	-	-	-	-	-	-	-	-
	□800×H900	-	-	-	-	-	-	-	-	-	-	-	-	-	-	-	-
	□800×H1000	-	-	-	-	-	-	-	-	-	-	-	-	-	-	-	-
	□800×H1100	1	-	-	-	-	-	-	-	-	-	-	-	-	-	-	-
	□800×H1200	1	-	-	-	-	-	-	-	-	-	-	-	-	-	-	-
	□800×H1300	-	-	-	-	-	-	-	-	-	-	-	-	-	-	-	-
	□800×H1400	-	-	-	-	-	-	-	-	-	-	-	-	-	-	-	-
	□800×H1500	-	-	-	-	-	-	-	-	-	-	-	-	-	-	-	-
	□800×H150	1	-	-	-	-	-	-	-	-	-	-	-	-	-	-	-
	□800×H200	-	-	-	-	-	-	-	-	-	-	-	-	-	-	-	-
	□800×H250	-	-	-	-	-	-	-	-	-	-	-	-	-	-	-	-


1. 底版に関して、樹総高さがH4800以下の場合はH150を使用する。
2. 底版に関して、樹総高さがH6300以下の場合はH200を使用する。

MKK樹製品一覧


S=1/30

調整リング

上面図

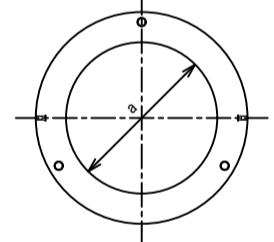


正面図

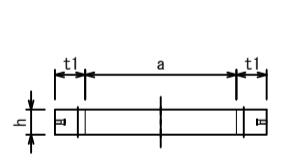


頂版

上面図

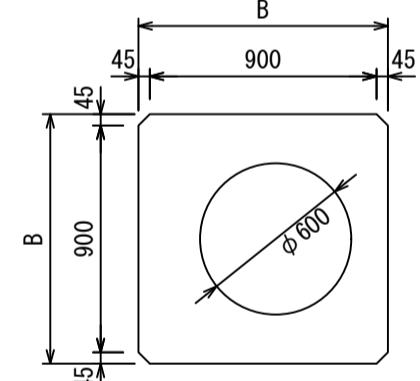


正面図

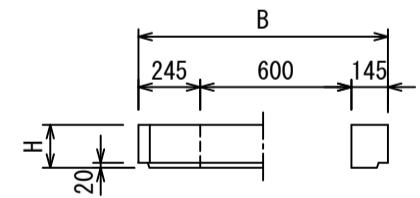


側塊

上面図

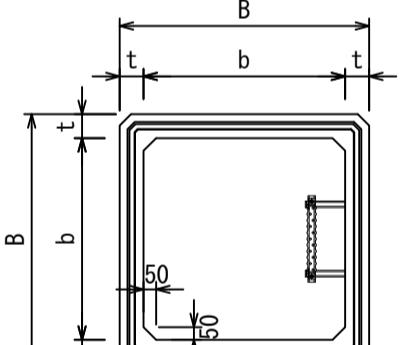


正面図

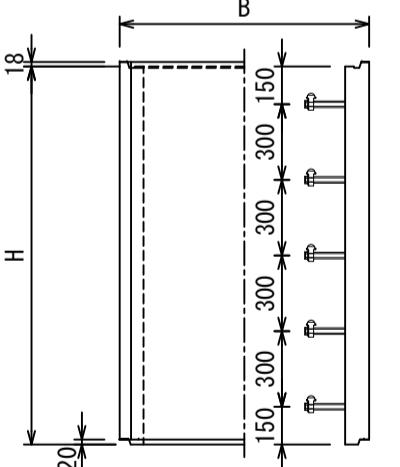


底版

上面図

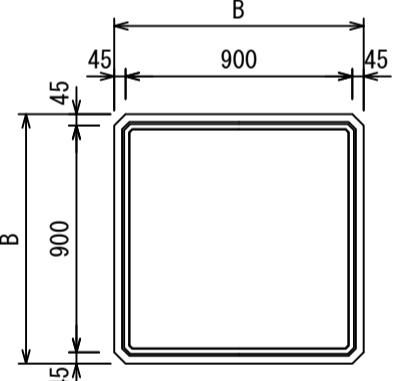

正面図

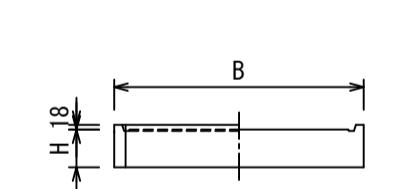


鉄蓋

上面図



正面図

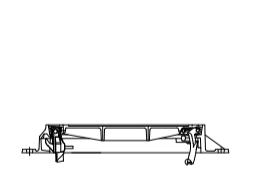

※各種鉄蓋も承ります。












寸法・重量表			
摘要	呼び名	寸法 (mm)	参考重量 (kg)
		B	H
φ840×50	600	120	50
φ840×100	600	120	62

寸法・重量表			
摘要	呼び名	寸法 (mm)	参考重量 (kg)
	(内幅×高さ)	B	H
□800×H170	990	170	270










摘要	呼び名 (内幅×高さ)	寸法 (mm)				参考 重量 (kg)
		B	H	b	t	
□800×H300	990	300	800	95	239	
□800×H400	990	400	800	95	319	
□800×H500	990	500	800	95	399	
□800×H600	990	600	800	95	479	
□800×H700	990	700	800	95	559	
□800×H800	990	800	800	95	639	
□800×H900	990	900	800	95	719	
□800×H1000	990	1000	800	95	799	
□800×H1100	990	1100	800	95	879	
□800×H1200	990	1200	800	95	959	
□800×H1300	990	1300	800	95	1039	
□800×H1400	990	1400	800	95	1119	
□800×H1500	990	1500	800	95	1199	

摘要	呼び名 (内幅×高さ)	寸法 (mm)				参考 重量 (kg)
B	H	b	t			

<tbl_r cells

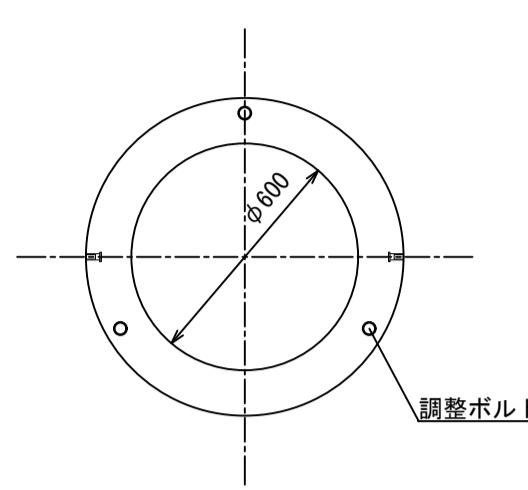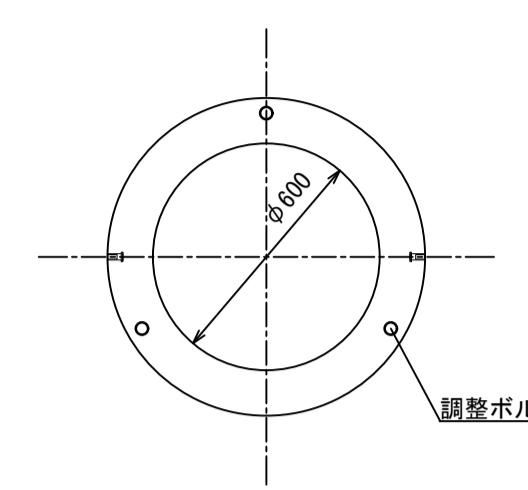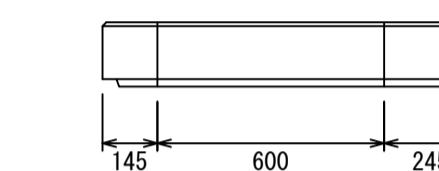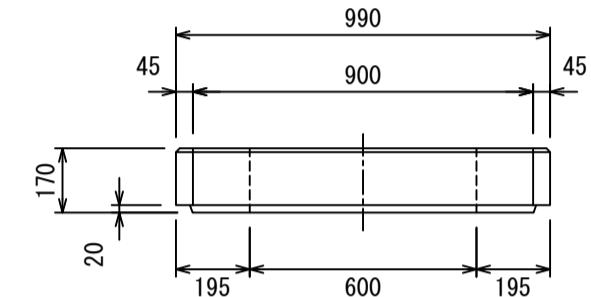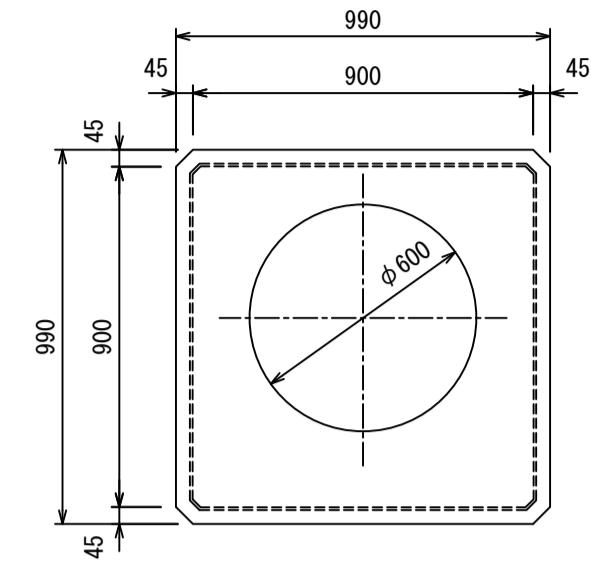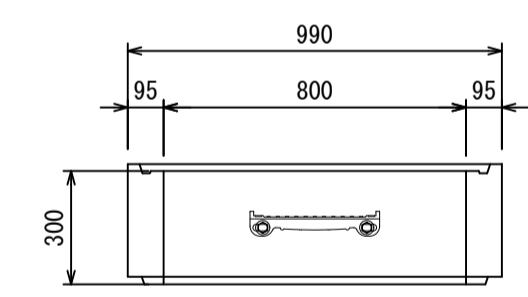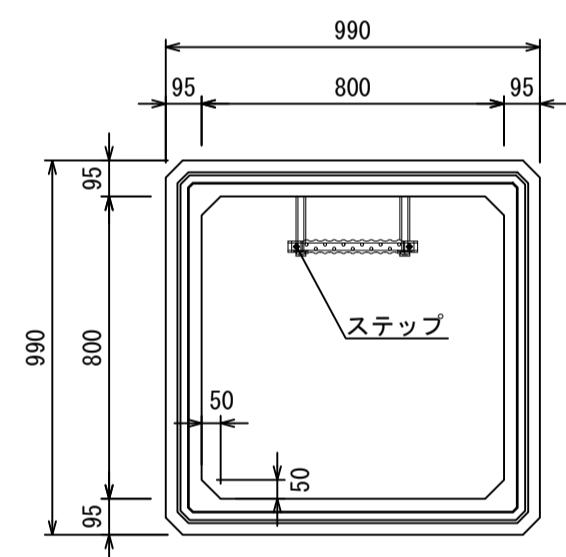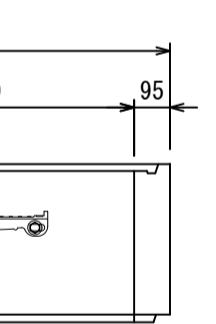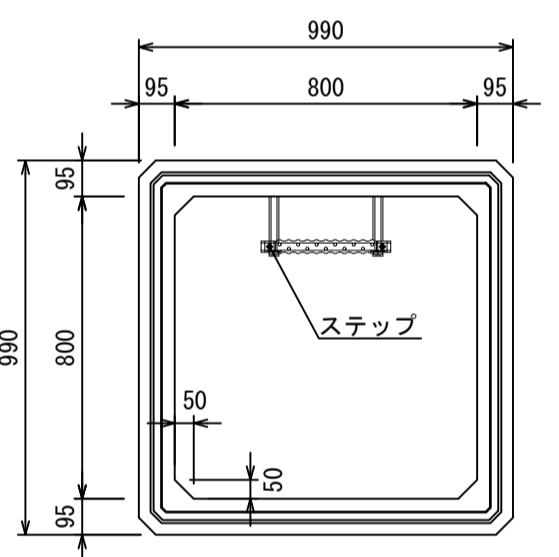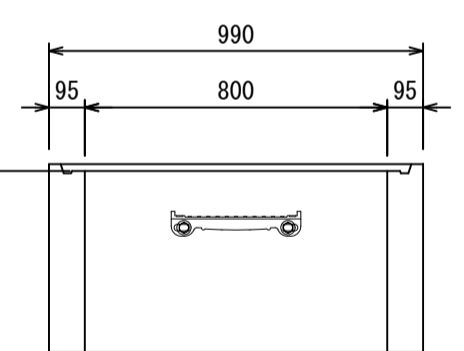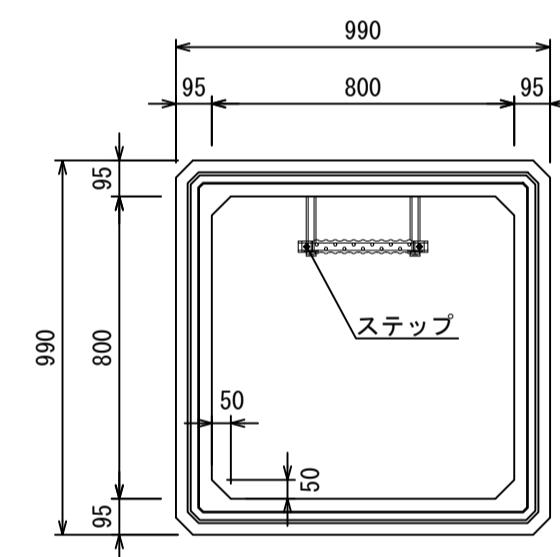
調整リング $\phi 840 \times 50$ 調整リング $\phi 840 \times 100$ 頂版 $\square 800 \times H170$ 側塊 $\square 800 \times H300$ 側塊 $\square 800 \times H400$ 側塊 $\square 800 \times H500$ 

図面名称	MKK樹製品図(1)	
縮 尺	A1 1/20	2023. 01版

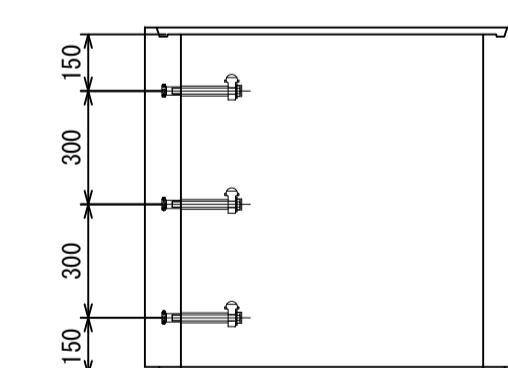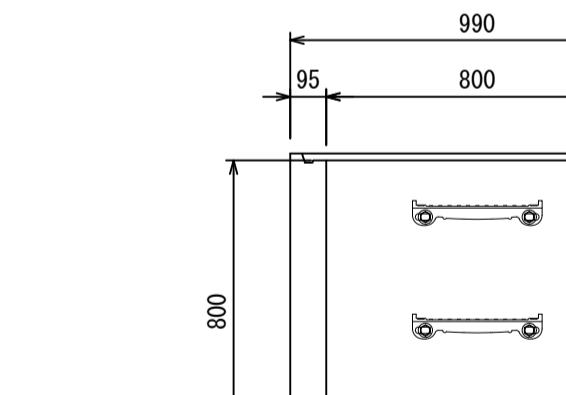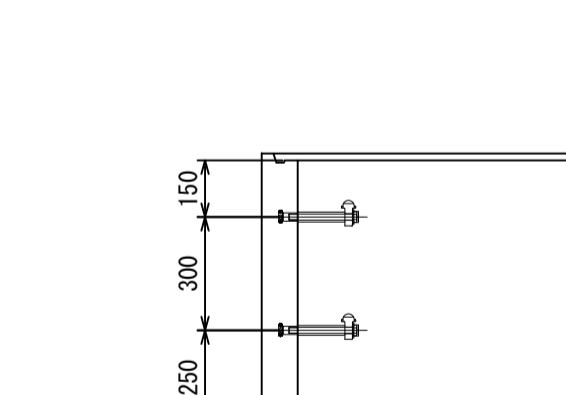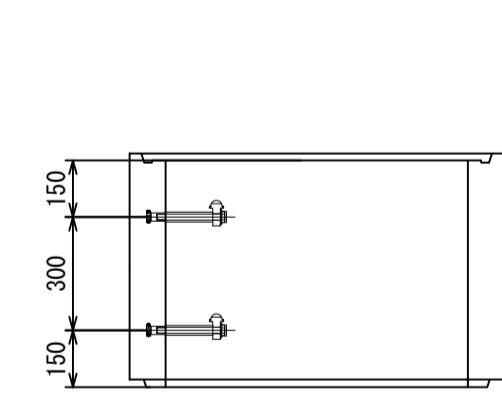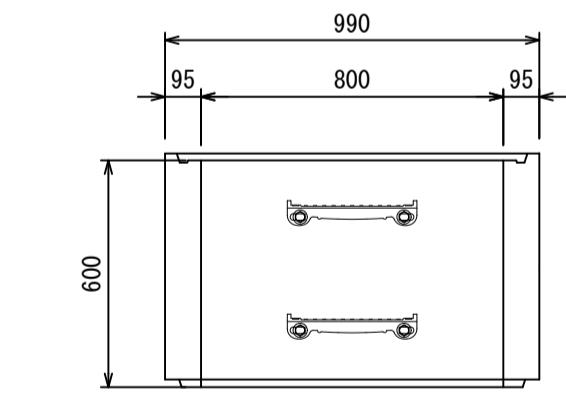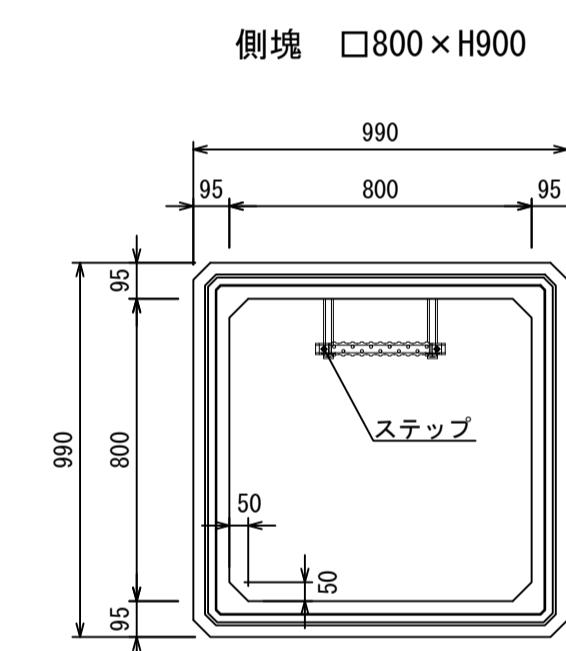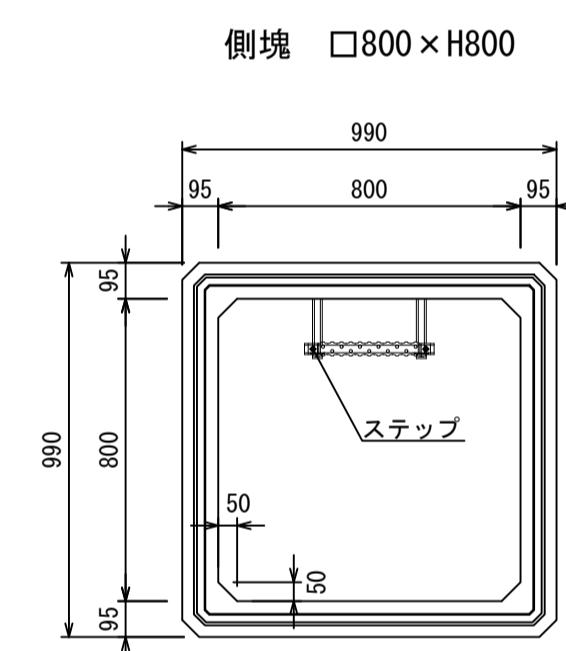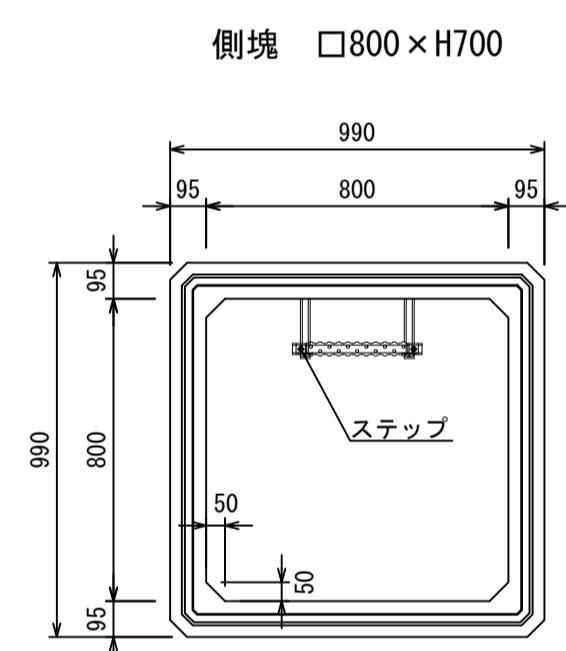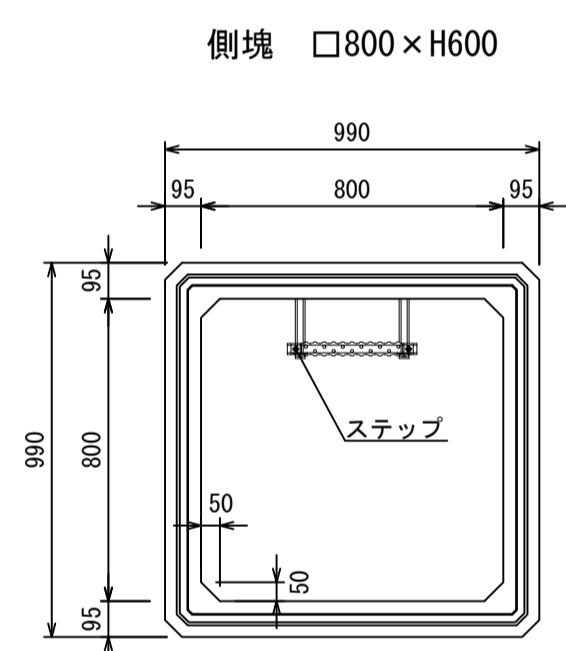


図面名称	MKK樹製品図(2)	
縮 尺	A1 1/20	2023.01版


側塊 □800×H1000

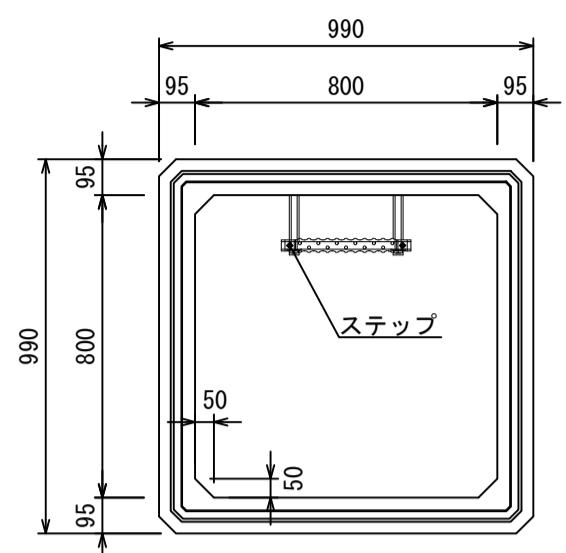


側塊 □800×H1100

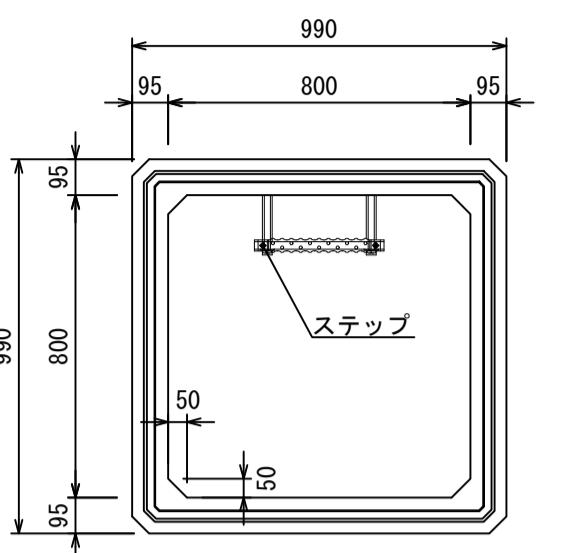


側塊 □800×H1200

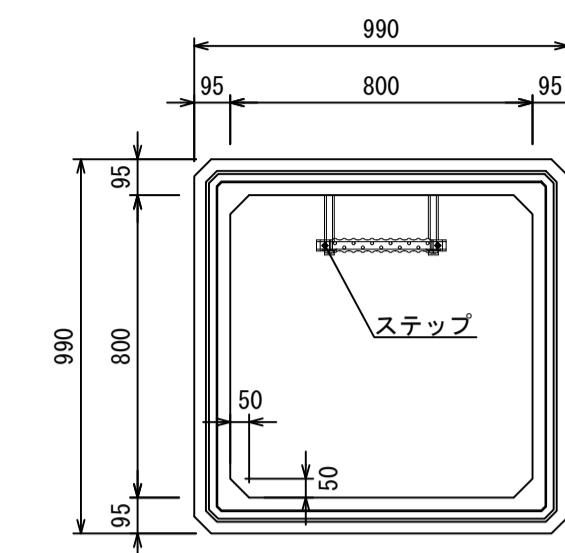


側塊 □800×H1300

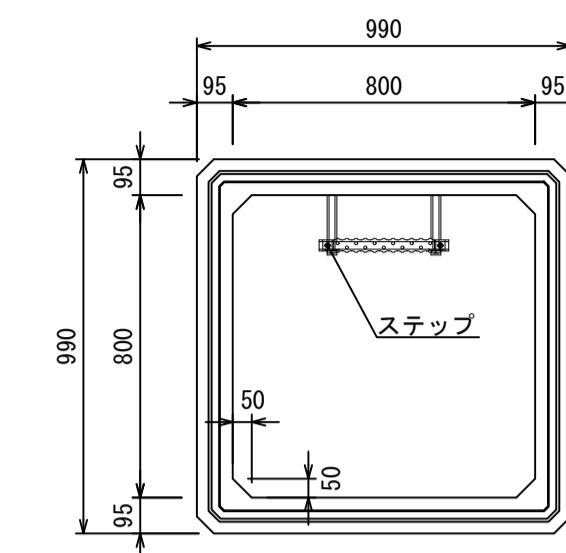


側塊 □800×H1400

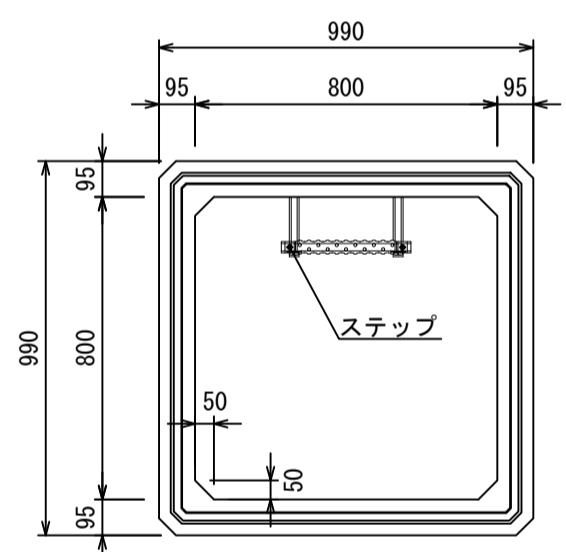


側塊 □800×H1500

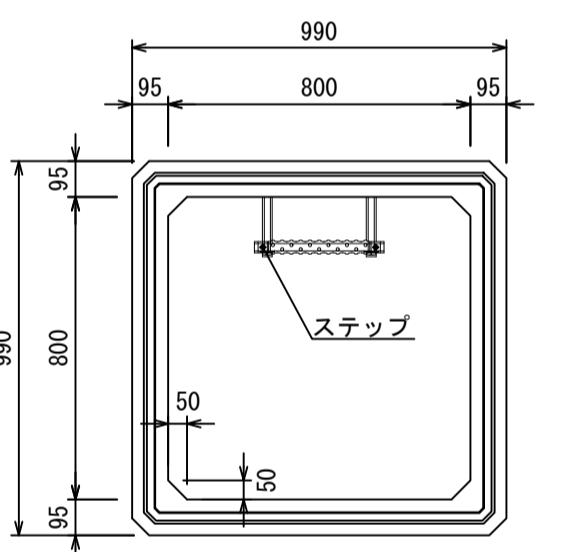


底版 H150

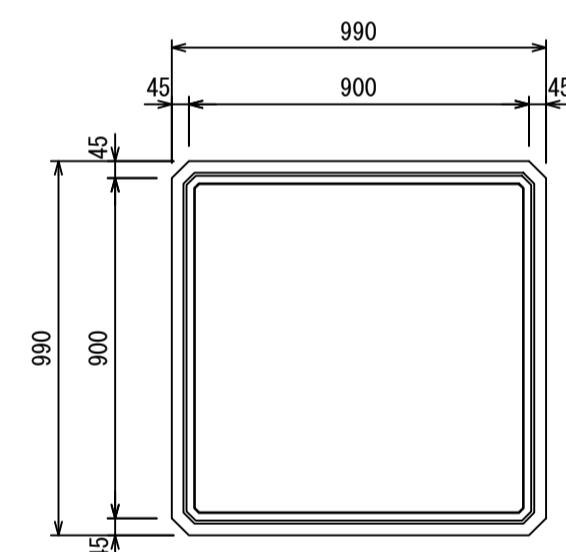

底版 H200

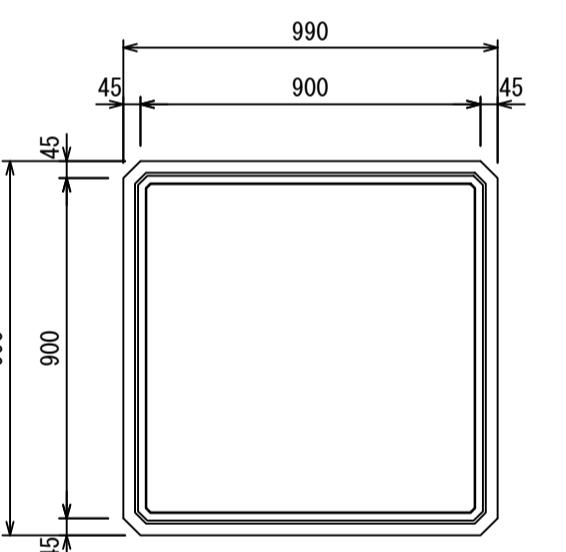

底版 H250

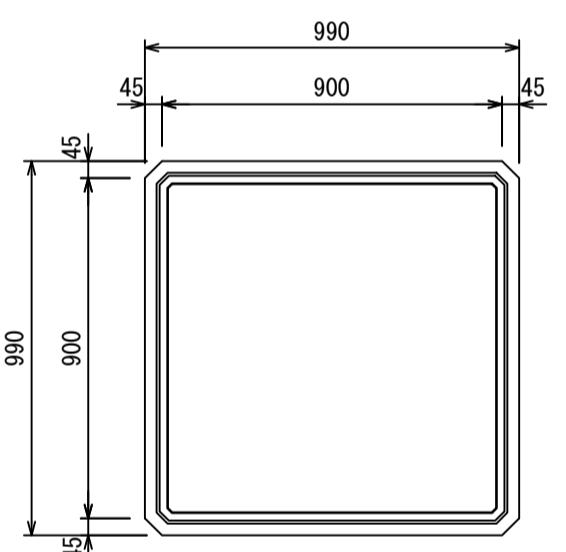

図面名称	MKK樹製品図(3)	
------	------------	--

縮尺	A1 1/20	2023.01版
----	---------	----------